


KEY PLAN - 1" = 40'



KEY PLAN - 1" = 40'

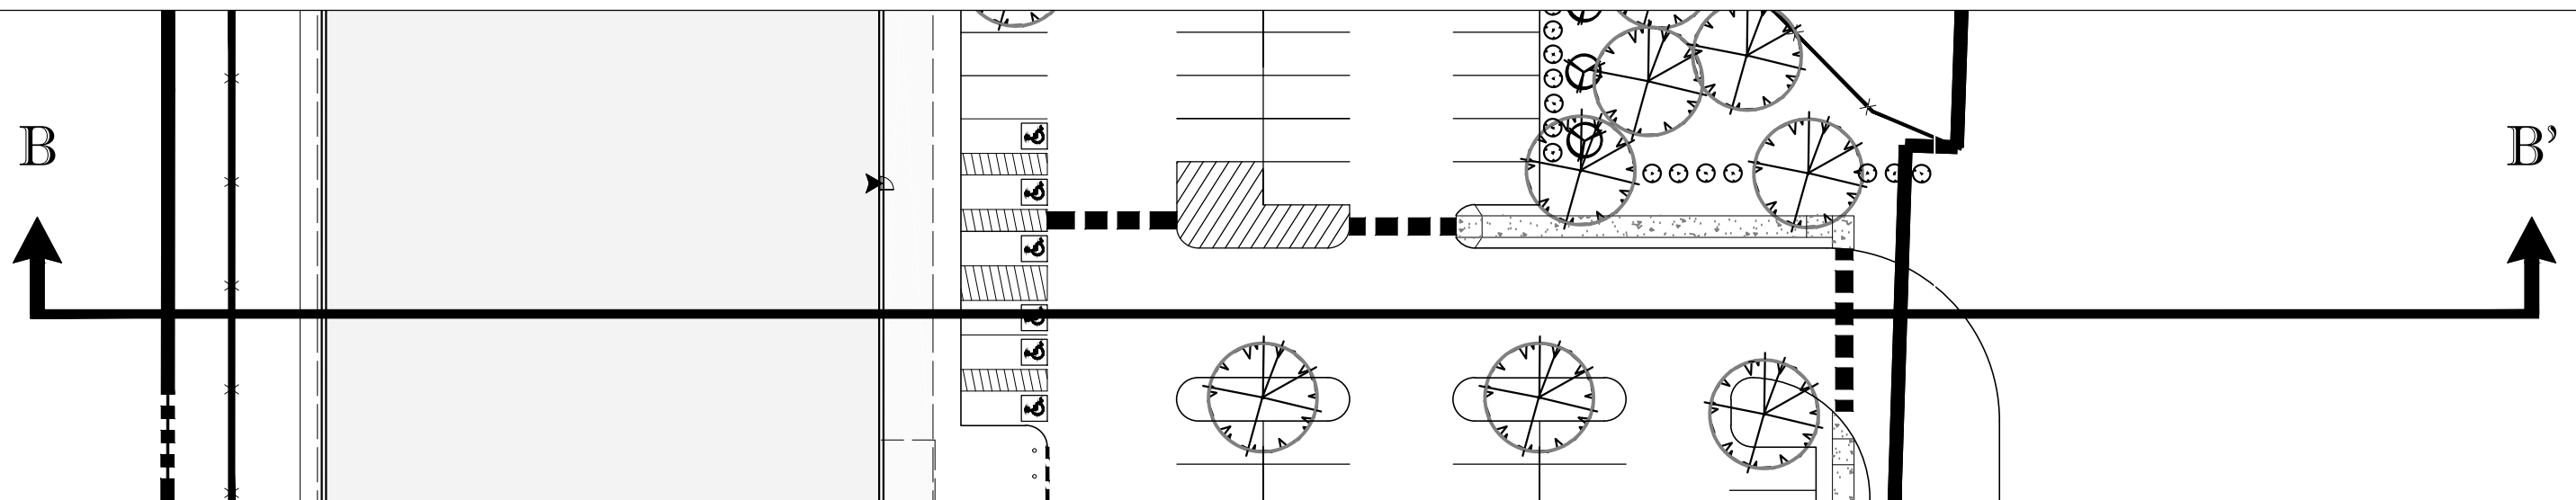

KANNAPOLIS, NC

B-B'

09/23/15

PREPARED BY



**BOHLER**  
ENGINEERING  
NC, PLLC NCBELS P-1132