



KEY PLAN - 1" = 40'

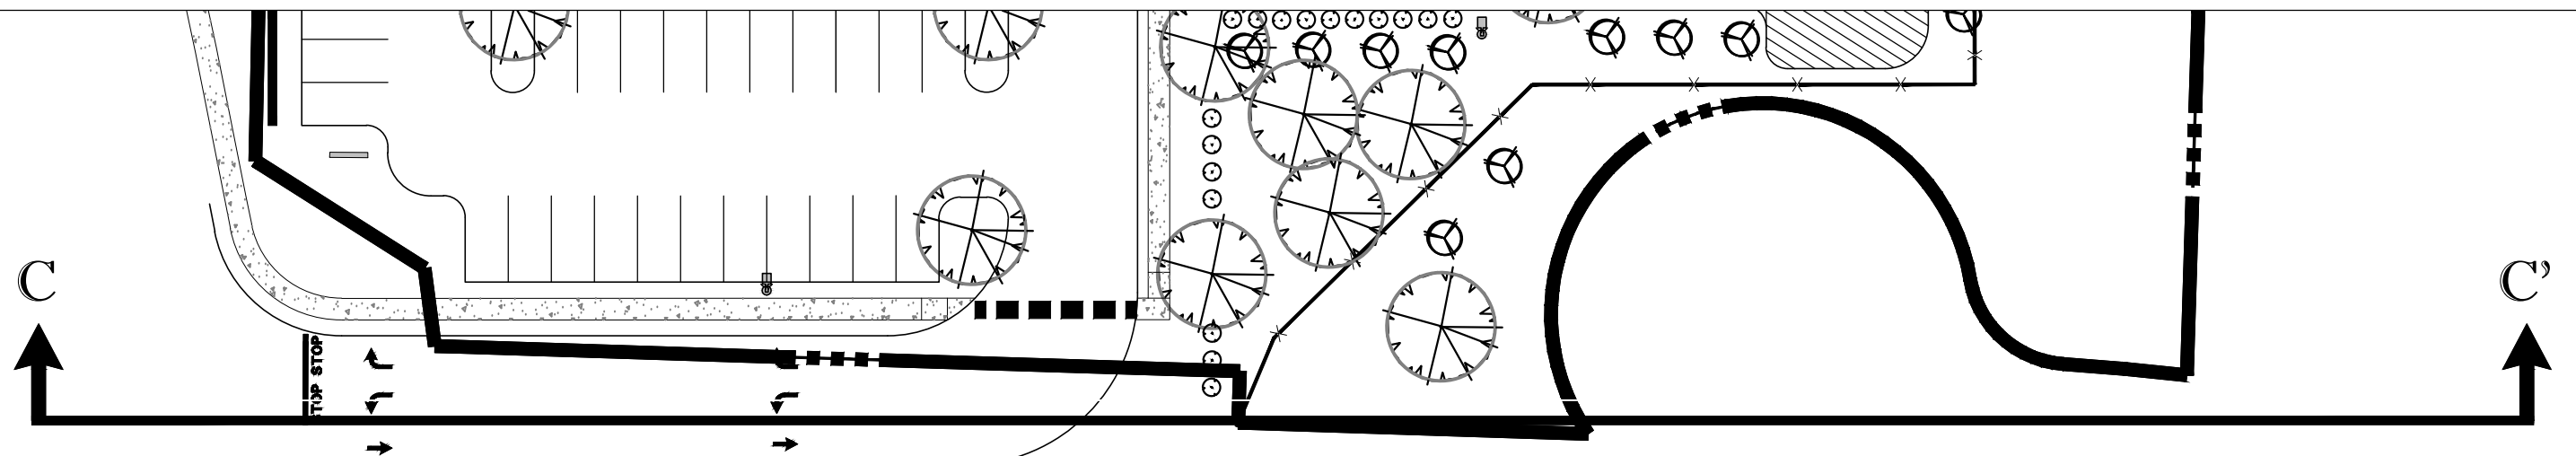

KEY PLAN - 1" = 40'

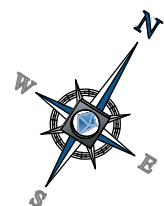

MGP KANNAPOLIS, NC

C-C'

07/27/15

PREPARED BY



BOHLER
ENGINEERING
NC, PLLC NCBELS P-1132