


C1
PR-01
ELEVATION FACING
WEDDINGTON ROAD
3/32" = 1'-0"



C2
PR-01
LOADING DOCK ELEVATION
FACING GEORGE W. LILES
PARKWAY
3/32" = 1'-0"

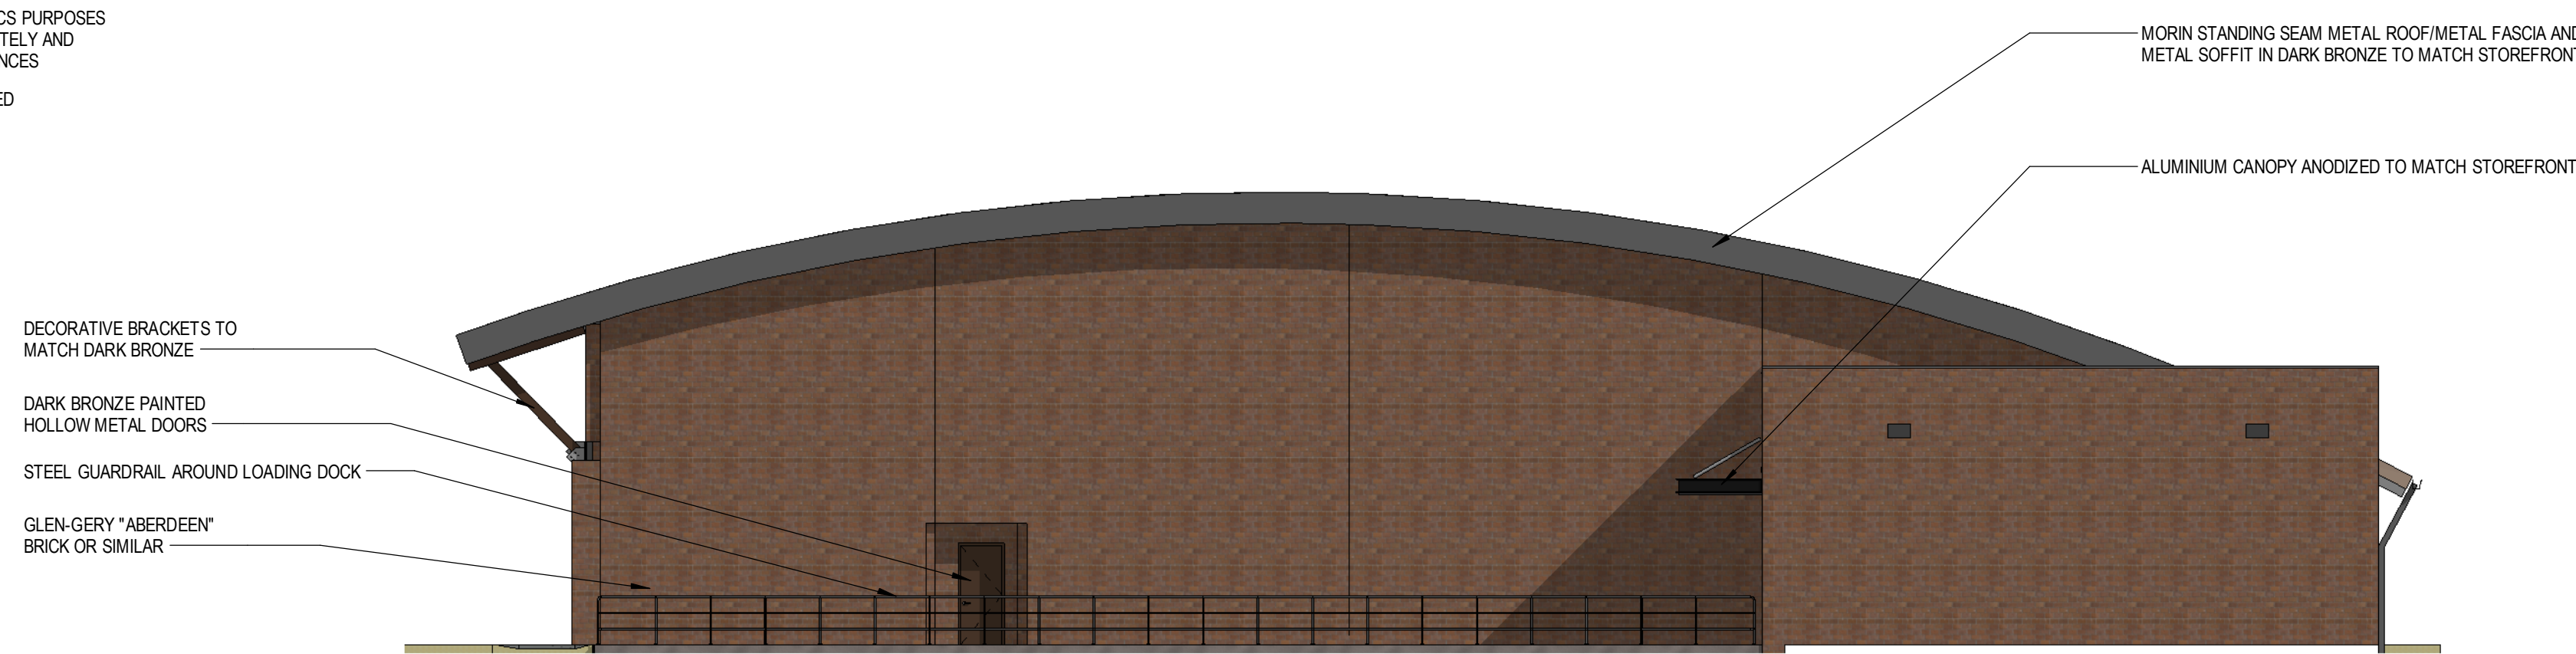

B1
PR-01
ELEVATION FACING
RESIDENTIAL PLOTS
3/32" = 1'-0"



A1
PR-01
ELEVATION FACING GEORGE W.
LILES PARKWAY
3/32" = 1'-0"

8'-0" 16'-0" 8'-0" 16'-0"
8'-0" WIDE X 1'-0" DEEP BUMP OUTS
(TYPICAL)
GLEN-GERY 'ABERDEEN' BRICK OR SIMILAR